



WODONGA INSTITUTE OF TAFE YOUTH FOYER PROJECT



CONCEPT

Use figured dimensions in preference to scale. Read drawings in conjunction with specification. If in doubt ask!!

ISSUE	REV	DESCRIPTION	TRANSMITTAL
S	1	CONCEPT	13.07.20



Premier Building & Construction Pty Ltd
ABN 28 118 828 591
1 Premier Close, PO Box 365
WODONGA Vic 3689
p:02 6056 4833
f:02 6056 4893
w:www.premierbc.com.au

WARNING
This is the sole property of Premier Building & Construction Pty Ltd. and may not be used whole or in part without formal written consent from Premier Building & Construction Pty Ltd. Legal action will be taken against any person/s infringing the copyright

CLIENT
The Wodonga Institute of TAFE
PROJECT
Youth Foyer Project

PROJECT ADDRESS
1 University Drive,

Wodonga
VIC 3690

PROJECT NO. **80019**

DRAWING TITLE
COVER SHEET

SCALE		@ A1
DRAWN BY	TA	PRINTED
CHECKED BY		29/10/2020 9:18:33 AM
ISSUE NO.	SHEET NO.	REV NO.
S	A000	1



AREA SCHEDULE	
NAME	AREA
FIRST FLOOR - CONCRETE DECK	365.62 m ²
FIRST FLOOR - UNITS	961.34 m ²
GROUND FLOOR	807.95 m ²
SOCIAL AREA 1	227.69 m ²
SOCIAL AREA 2	227.69 m ²
SOCIAL AREA 3	220.66 m ²
SOCIAL AREA 4	220.66 m ²
TRAINING	140.60 m ²
	3172.19 m ²

north facing

N

Winter

Summer

E

S

W

CONCEPT

Use figured dimensions in preference to scale. Read drawings in conjunction with specification. If in doubt ask!!

ISSUE	REV	DESCRIPTION	TRANSMITTAL
S	1	CONCEPT	13.07.20

WODONGATAFE

Building success through learning

Premier

building & construction

Premier Building & Construction Pty Ltd

ABN 26 118 626 591

1 Premier Close, PO Box 365
WODONGA Vic 3689

p: 02 6056 4833
f: 02 6056 4893
w: www.premierbc.com.au

WARNING
This is the sole property of Premier Building & Construction Pty Ltd. and may not be used whole or in part without formal written consent from Premier Building & Construction Pty Ltd. Legal action will be taken against any person/s infringing the copyright

CLIENT
The Wodonga Institute of TAFE

PROJECT
Youth Foyer Project

PROJECT ADDRESS
1 University Drive,

Wodonga
VIC **3690**

PROJECT NO. **80019**


DRAWING TITLE
FLOOR PLAN - GROUND

SCALE **1 : 100** **@ A1**


DRAWN BY **TA** PRINTED

CHECKED BY 29/10/2020 9:31:24 AM

ISSUE NO.	SHEET NO.	REV NO.
S	A202	1

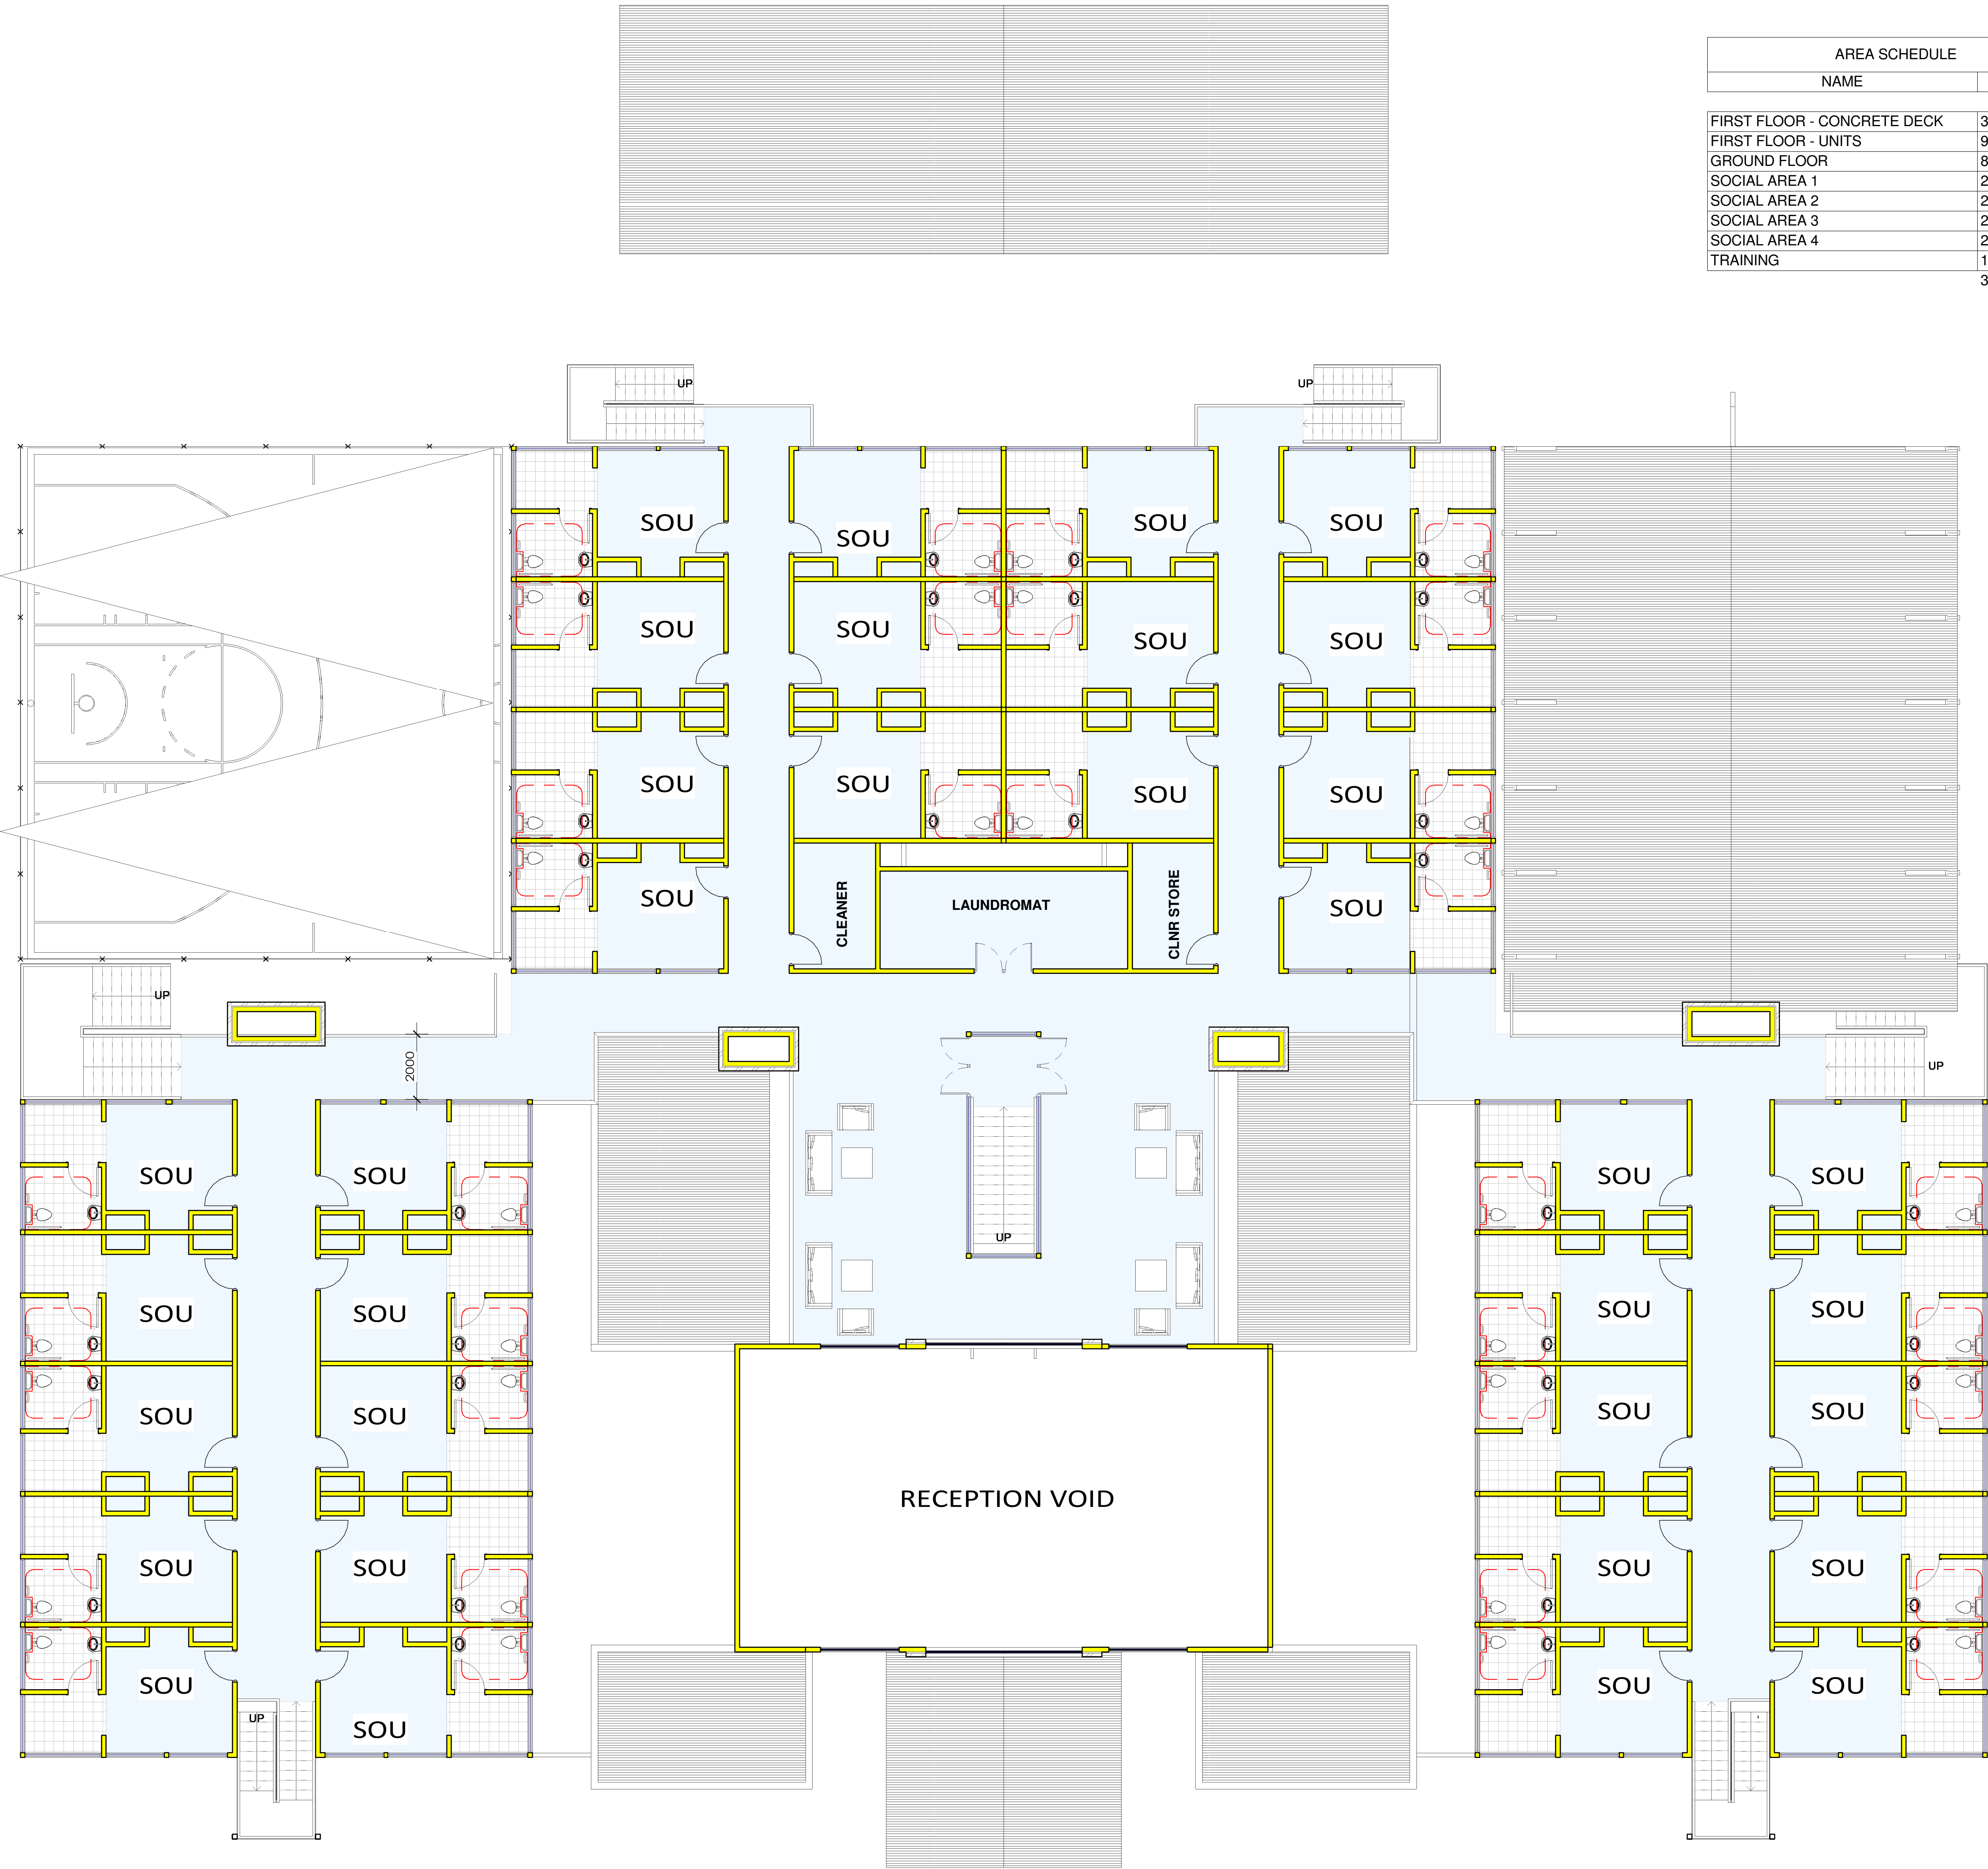

AREA SCHEDULE	
NAME	AREA
FIRST FLOOR - CONCRETE DECK	365.62 m²
FIRST FLOOR - UNITS	961.34 m²
GROUND FLOOR	807.95 m²
SOCIAL AREA 1	227.69 m²
SOCIAL AREA 2	227.69 m²
SOCIAL AREA 3	220.66 m²
SOCIAL AREA 4	220.66 m²
TRAINING	140.60 m²
	3172.19 m²

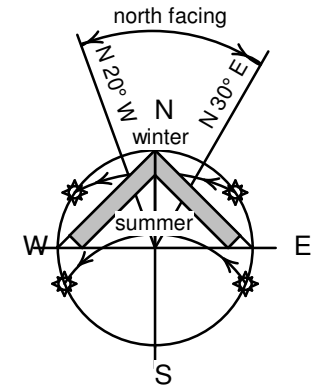

CONCEPT

Use figured dimensions in preference to scale. Read drawings in conjunction with specification. If in doubt ask!!

ISSUE	REV	DESCRIPTION	TRANSMITTAL
S	1	CONCEPT	13.07.20



Premier Building & Construction Pty Ltd
ABN 26 118 626 591
1 Premier Close, PO Box 365
WODONGA Vic 3689
p:02 6056 4833
f:02 6056 4893
w:www.premierbc.com.au

WARNING
This is the sole property of Premier Building & Construction Pty Ltd. and may not be used whole or in part without formal written consent from Premier Building & Construction Pty Ltd. Legal action will be taken against any person/s infringing the copyright

CLIENT
The Wodonga Institute of TAFE

PROJECT
Youth Foyer Project

PROJECT ADDRESS
1 University Drive,

Wodonga VIC 3690

PROJECT NO. **80019**

DRAWING TITLE
FLOOR PLAN - FIRST

SCALE	1 : 100	@ A1
DRAWN BY	TA	PRINTED
CHECKED BY		29/10/2020 9:34:43 AM
ISSUE NO.	SHEET NO.	REV NO.
S	A222	1